


Location Plan 1:2500

Red Line indicates extent of planning development area
Blue line indicates extent of land in applicants control


Serial number: 133264
© Crown copyright and database right 2019
Ordnance Survey licence 100049577
Reproduction in whole or in part is prohibited
without the prior permission of Ordnance Survey

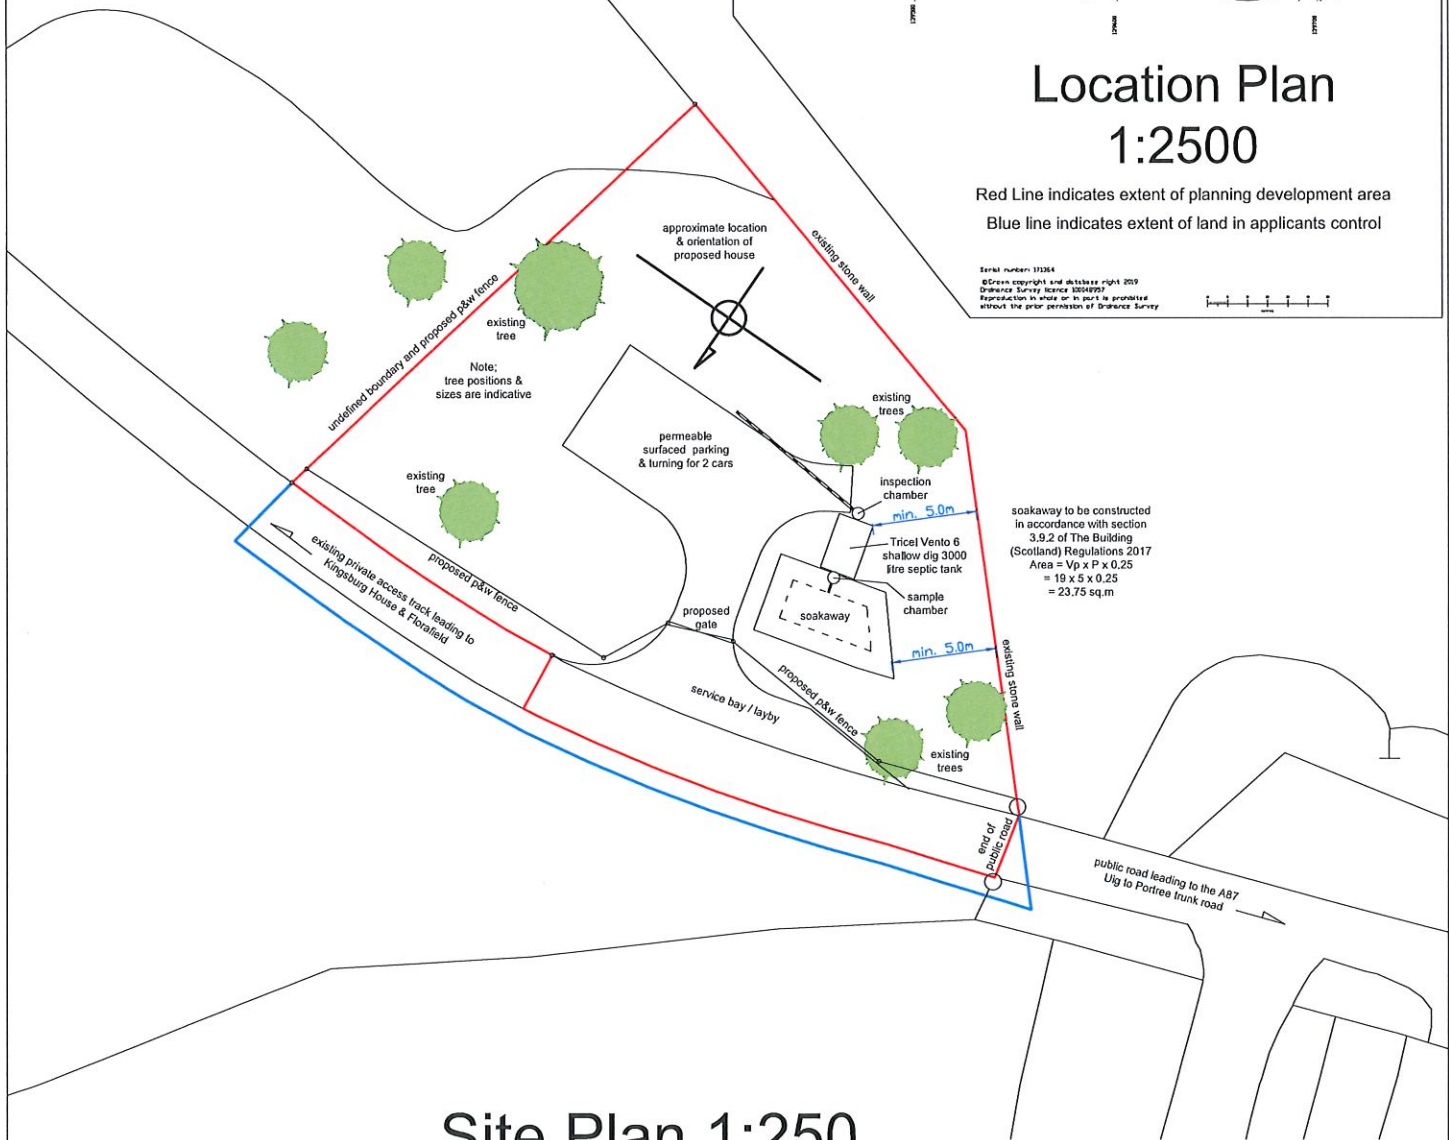

Site Plan 1:250

Red Line indicates extent of planning development
area = 746 sq.m

Blue line indicates extent of land in applicants control

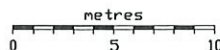

Note:
applicant to ensure that all Planning Conditions are addressed and/or discharged in accordance with Planning Permissions relating to this development. Failure to do so will invalidate the Planning Permission.

Note:
Contractor to identify all services underground & overhead, on & around site and isolate / protect / relocate as necessary prior to commencing work on site.

Drwg. No.	Rev.	Date	Drawn	Chk'd
JG4301	01	10.12.2019	JG	JG
Status:	Pre-planning permission do not use for construction			
Title:	Site & Location Plan			
Project:	New house at Florfield, Kingsburgh, Isle of Skye			
Client:	Linda Saunders			
Scale:	1:250 on A3	Planning ref:		